




Only figured dimensions are to be used for construction purposes. This drawing must be read in conjunction with all relevant details for the project. All dimensions are to be checked on site prior to commencement and any discrepancy reported to the Architect or Contract Administrator © Richardson Architecture 2010

Revisions

Drawing Proposed Site Plan		Richardson Architecture Limited The Round Barn Gibraltar Farm Wick Street Fife (N. Leven) 894 048	
Project Client Mrs & Mrs King		Tel: 01323 848791 Email: jmg@ra-arch.co.uk Web: www.ra-arch.co.uk	
484	04	P3	June 2019 1:200 A1 Planning

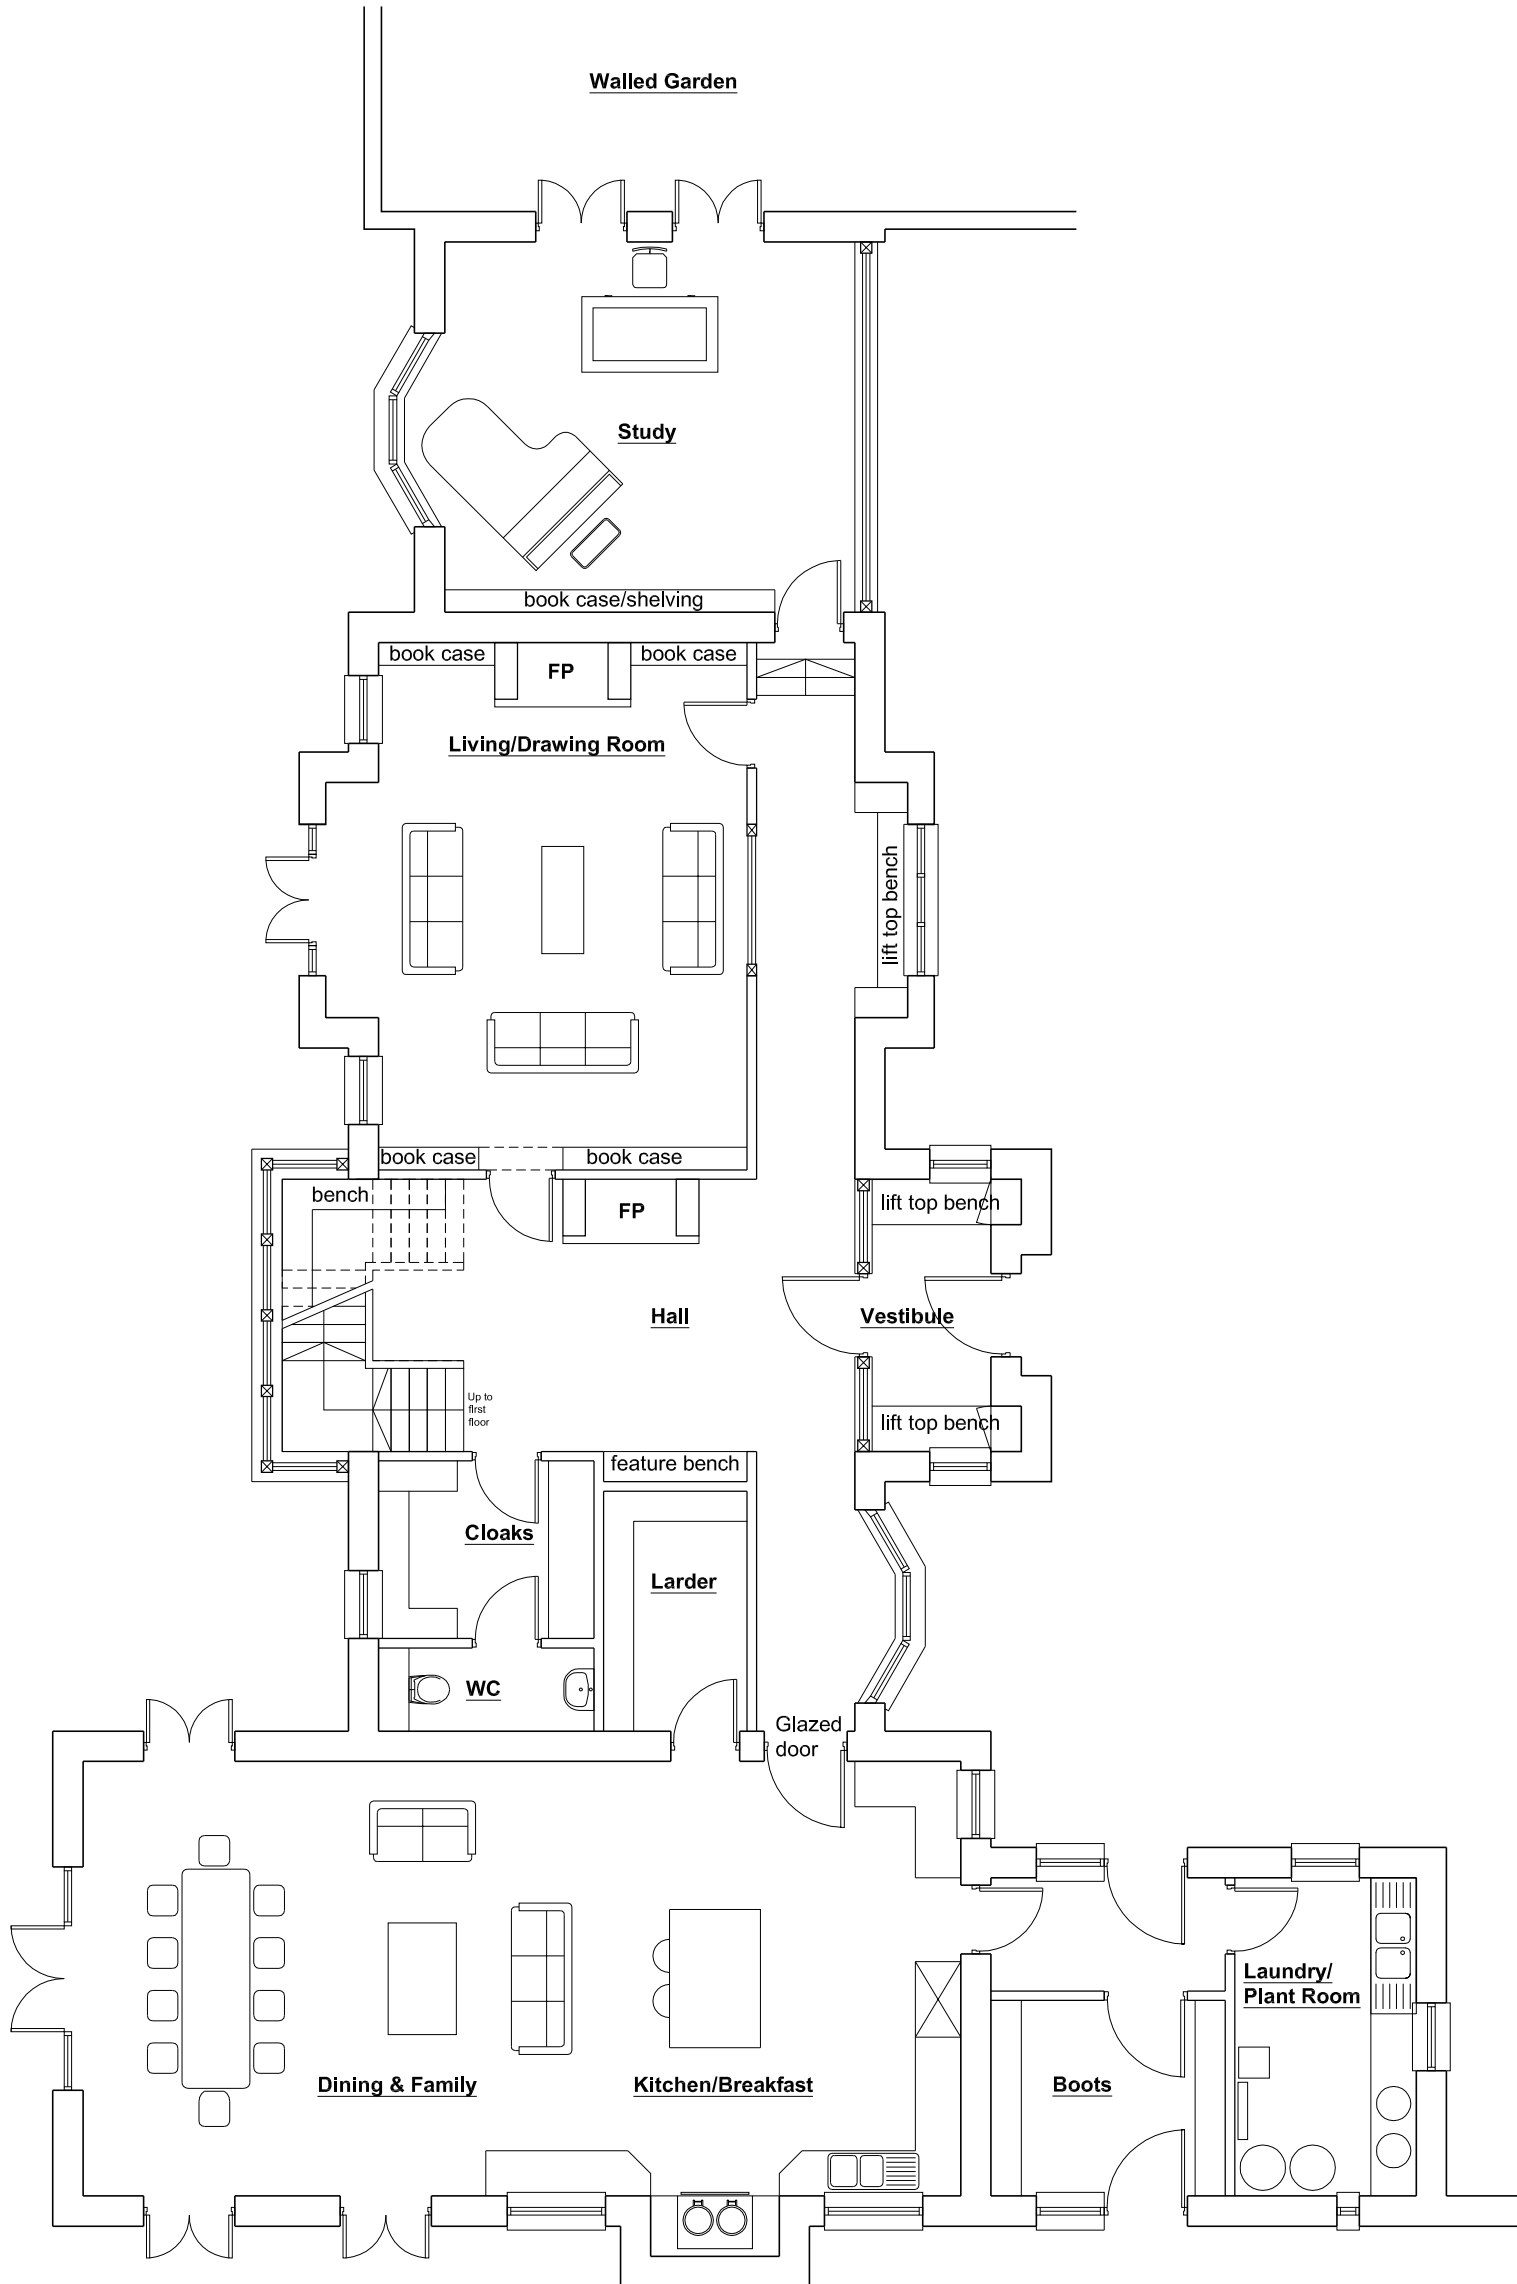

House - Ground Floor Plan

1:100 scale



Only figured dimensions are to be used for construction purposes. This drawing must be read in conjunction with all relevant details for the project. All dimensions are to be checked on site prior to commencement and any discrepancy reported to the Architect or Contract Administrator © Richardson Architecture 2010

Revisions

Drawing
Proposed Dwelling - Ground Floor Plan
 Project/Client
Meadow Cottage, Chillies Lane, High Hurstwood
Mr & Mrs King


Job Number	Drawing number	Revision	Date	Scale	Purpose of Issue
484	05	P3	June 2019	1:100 A3	Planning

Richardson Architecture Limited
 The Round Barn
 Gibraltar Farm
 Wick Street
 Fife (Nr. Lewes)
 BN8 6NB

Tel: 01323 848781
 Email: jim@rich-arch.co.uk
 Web: www.rich-arch.co.uk

Richardson
Architecture
Limited

RIBA Chartered

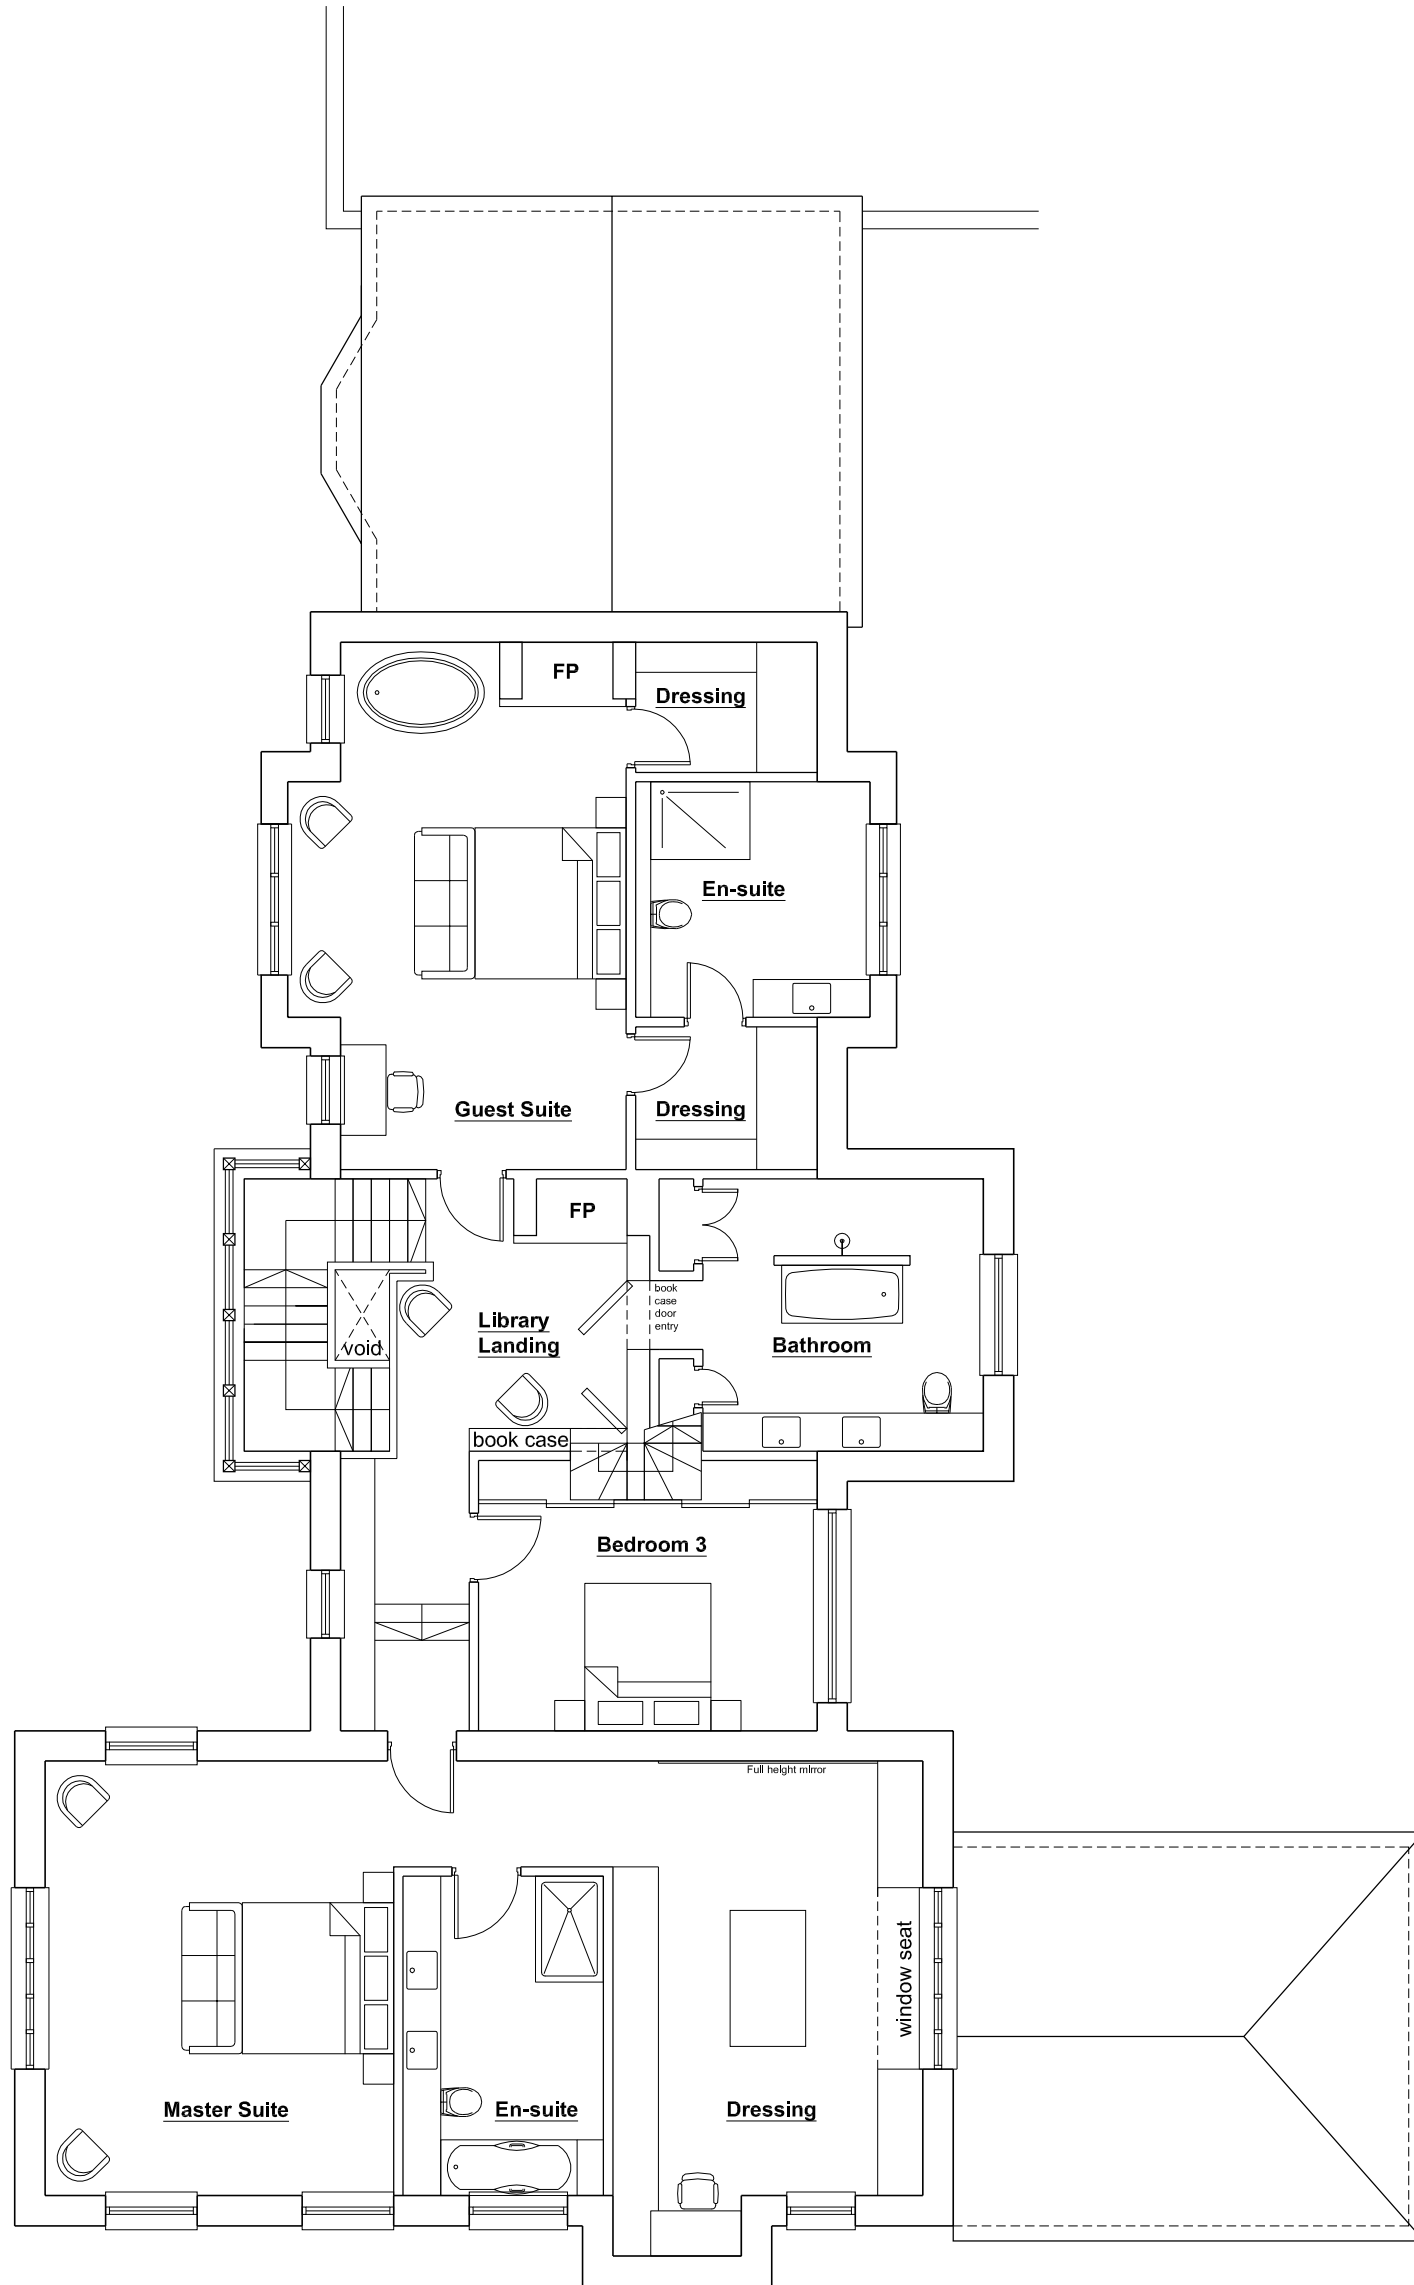

House - First Floor Plan

1:100 scale




Only figured dimensions are to be used for construction purposes. This drawing must be read in conjunction with all relevant details for the project. All dimensions are to be checked on site prior to commencement and any discrepancy reported to the Architect or Contract Administrator © Richardson Architecture 2010

Revisions

Drawing Proposed Dwelling - First Floor Plan					
Project/Client Meadow Cottage, Chillies Lane, High Hurstwood Mr & Mrs King					
Job Number 484	Drawing number 06	Revision P3	Date June 2019	Scale 1:100 A3	Purpose of Issue Planning

Richardson Architecture Limited
The Round Barn
Gibraltar Farm
Wick Street
Fife (Nr. Lewes)
BN8 6NB
Tel: 01323 848781
Email: jim@rich-arch.co.uk
Web: www.rich-arch.co.uk


**Richardson
Architecture
Limited**
RIBA Chartered

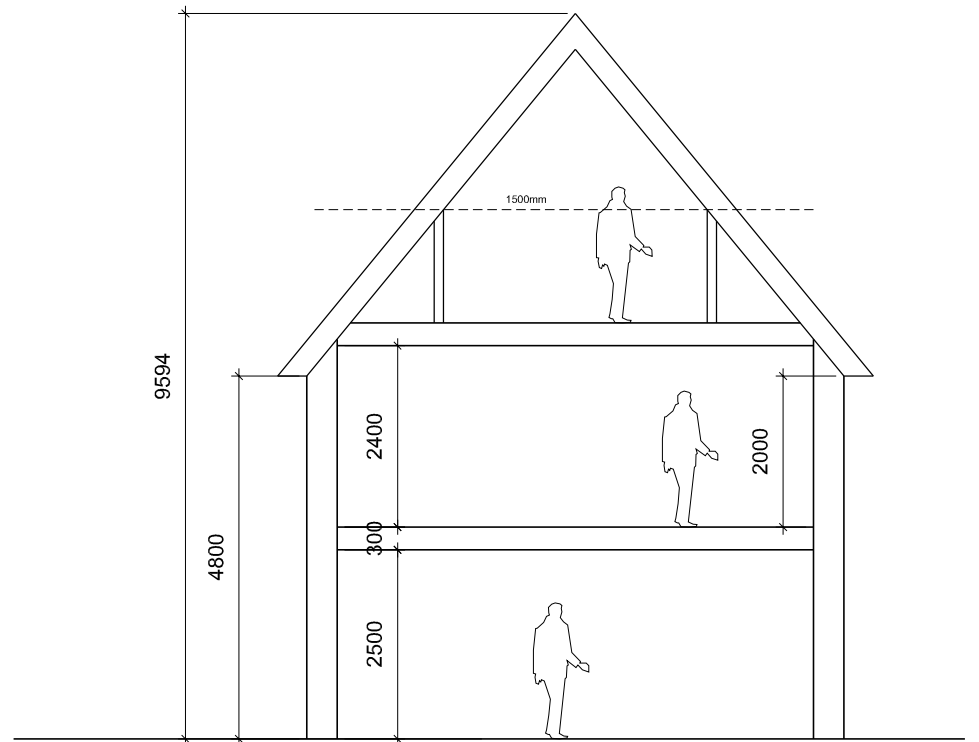

Proposed House Section

1:100 scale

0m 2m
1:100 Scale Bar

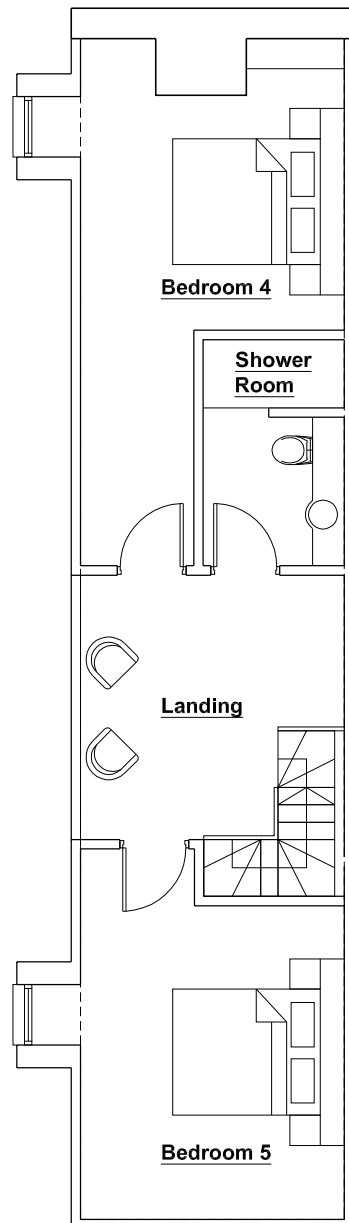

House - Second Floor Plan

1:100 scale

0m 2m
1:100 Scale Bar


Only figured dimensions are to be used for construction purposes. This drawing must be read in conjunction with all relevant details for the project. All dimensions are to be checked on site prior to commencement and any discrepancy reported to the Architect or Contract Administrator © Richardson Architecture 2010

Revisions

Drawing Proposed Dwelling - Loft Floor Plan					
Project/Client Meadow Cottage, Chillies Lane, High Hurstwood Mr & Mrs King					
Job Number 484	Drawing number 07	Revision P3	Date June 2019	Scale 1:100 A3	Purpose of Issue Planning


Richardson Architecture Limited
The Round Barn
Gibraltar Farm
Wick Street
Firle (Nr. Lewes)
BN8 6NB
Tel: 01323 848781
Email: jim@rich-arch.co.uk
Web: www.rich-arch.co.uk

**Richardson
Architecture
Limited**
RIBA Chartered

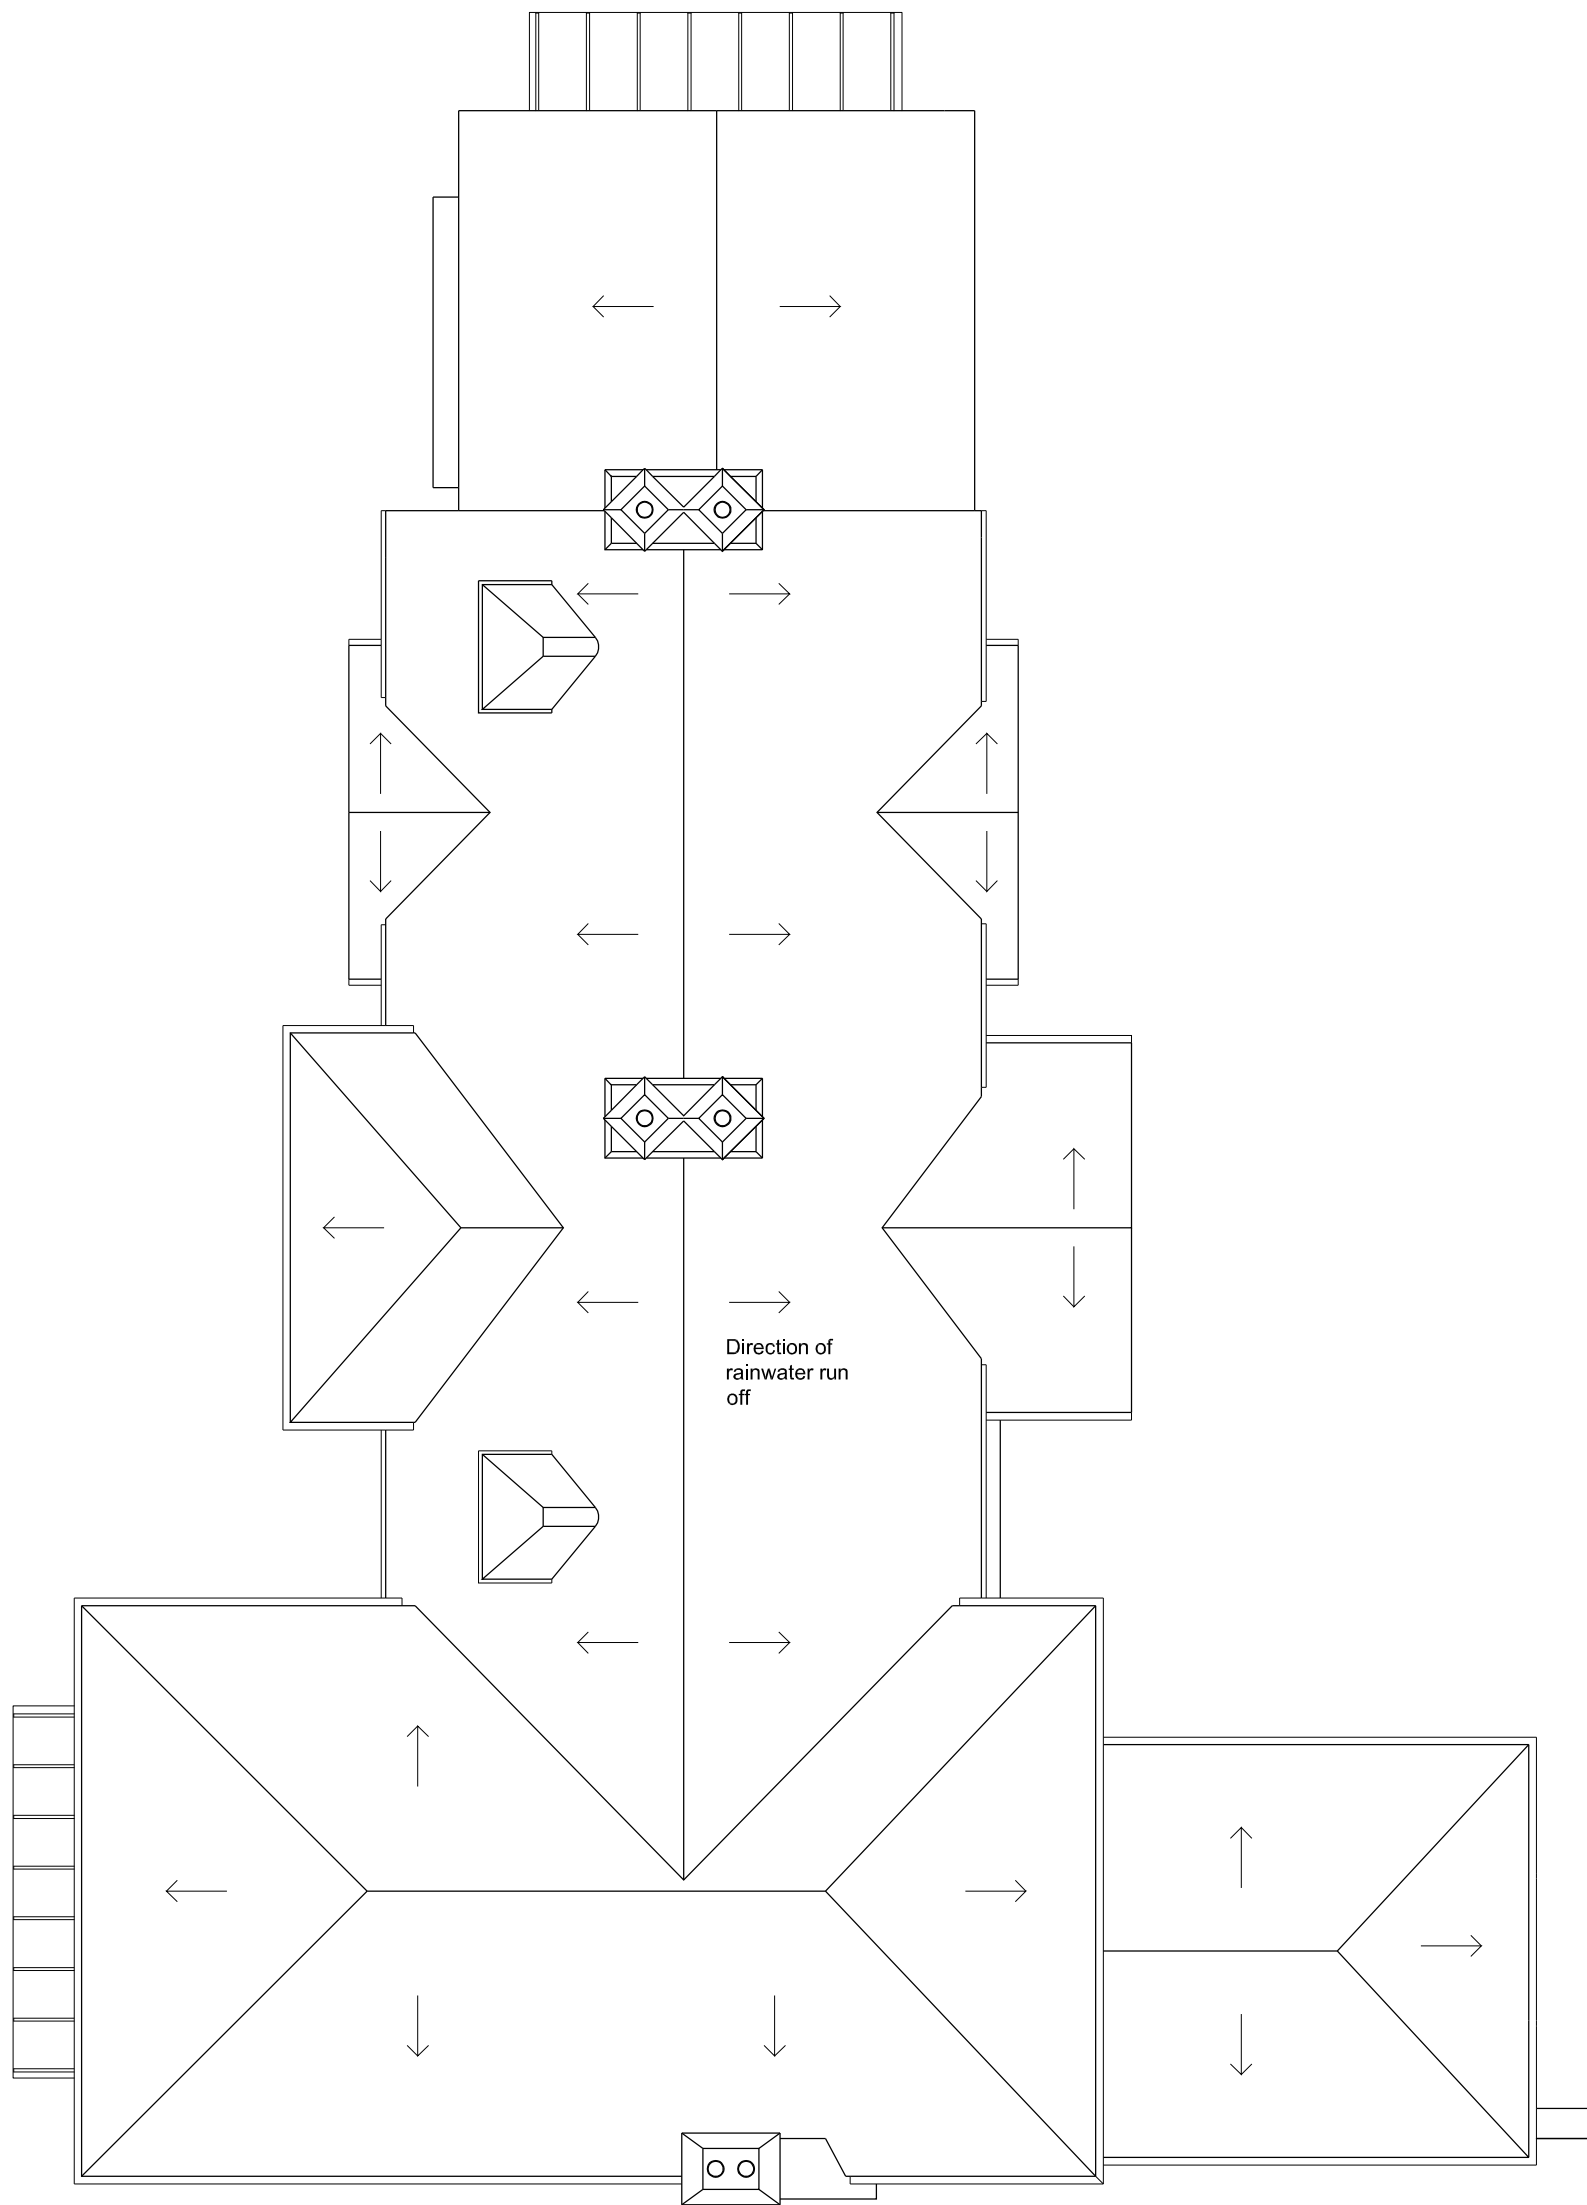

House - First Floor Plan

1:100 scale

 

Direction of
rainwater run
off

Only figured dimensions are to be used for construction purposes. This drawing must be read in conjunction with all relevant details for the project. All dimensions are to be checked on site prior to commencement and any discrepancy reported to the Architect or Contract Administrator © Richardson Architecture 2010

Revisions

Drawing Proposed Dwelling - Roof Plan					
Project/Client Meadow Cottage, Chillies Lane, High Hurstwood Mr & Mrs King					
Job Number 484	Drawing number 08	Revision P2	Date June 2019	Scale 1:100 A3	Purpose of Issue Planning

Richardson Architecture Limited
The Round Barn
Gibraltar Farm
Wick Street
Firle (Nr. Lewes)
BN8 6NB
Tel: 01323 848781
Email: jim@rich-arch.co.uk
Web: www.rich-arch.co.uk

**Richardson
Architecture
Limited**
RIBA Chartered



House: Proposed Front Elevation (E)
 1:100 scale
 0m 2m
 1:100 Scale Bar



House: Proposed Side Elevation (N)
 1:100 scale
 0m 2m
 1:100 Scale Bar



House: Proposed Rear Elevation (W)
 1:100 scale
 0m 2m
 1:100 Scale Bar



House: Proposed Side Elevation (S)
 1:100 scale
 0m 2m
 1:100 Scale Bar

House Materials:-

Roof: A mixture of handmade clay tile and handmade stone roofing tiles, with cast iron effect rainwater goods.

Walls: A mix of stone, hand made brick, infill oak framing and handmade clay tile hanging.

Doors & Windows: Solid timber double glazed windows and doors. Stone surrounds to some.

Only figured dimensions are to be used for construction purposes. This drawing must be read in conjunction with all relevant details for the project. All dimensions are to be checked on site prior to commencement and any discrepancy reported to the Architect or Contract Administrator © Richardson Architecture 2010

Revisions

Drawing: Proposed House Elevations		Richardson Architecture Limited The Round Barn Glebe Farm Wick Street Fife (N. Leven) 896 016	
Project Client: Meadow Cottage, Chillies Lane, High Hurstwood Mr & Mrs King		Tel: 01323 848781 Email: jmg@rba-arch.co.uk Web: www.rba-arch.co.uk	
Sheet Number: 484	Drawing Number: 10	Revision: P2	Date: June 2019
Scale: 1:100 A1	Purpose of Issue: Planning	RIBA Chartered	



Only figured dimensions are to be used for construction purposes. This drawing must be read in conjunction with all relevant details for the project. All dimensions are to be checked on site prior to commencement and any discrepancy reported to the Architect or Contract Administrator
 © Richardson Architecture 2010

Revisions

Drawing Perspective Site Images: Sheet 1						
Project/Client Meadow Cottage, Chillies Lane, High Hurstwood Mr & Mrs King						
Job Number 484	Drawing number 14	Revision P2	Date June 2019	Scale N/A A3	Purpose of Issue Planning	

Richardson Architecture Limited
 The Round Barn
 Gibraltar Farm
 Wick Street
 Fife (Nr. Leves)
 BN6 6NB
 Tel: 01323 848781
 Email: jim@rich-arch.co.uk
 Web: www.rich-arch.co.uk

**Richardson
 Architecture
 Limited**
 RIBA Chartered



Only figured dimensions are to be used for construction purposes. This drawing must be read in conjunction with all relevant details for the project. All dimensions are to be checked on site prior to commencement and any discrepancy reported to the Architect or Contract Administrator
 © Richardson Architecture 2010

Revisions

Drawing Perspective Site Images: Sheet 2					
Project/Client Meadow Cottage, Chillies Lane, High Hurstwood Mr & Mrs King					
Job Number 484	Drawing number 15	Revision P2	Date June 2019	Scale N/A A3	Purpose of Issue Planning

Richardson Architecture Limited
 The Round Barn
 Gibraltar Farm
 Wick Street
 Fife (Nr. Leves)
 BN6 6NB
 Tel: 01323 848781
 Email: jim@rich-arch.co.uk
 Web: www.rich-arch.co.uk

**Richardson
 Architecture
 Limited**
 RIBA Chartered



Only figured dimensions are to be used for construction purposes. This drawing must be read in conjunction with all relevant details for the project. All dimensions are to be checked on site prior to commencement and any discrepancy reported to the Architect or Contract Administrator
 © Richardson Architecture 2010

Revisions

Drawing Perspective Site Images: Sheet 3						
Project/Client Meadow Cottage, Chillies Lane, High Hurstwood Mr & Mrs King						
Job Number	Drawing number	Revision	Date	Scale	Purpose of Issue	
484	16	P1	June 2019	N/A A3	Planning	

Richardson Architecture Limited
 The Round Barn
 Gibraltar Farm
 Wick Street
 Fife (Nr. Leves)
 BN6 6NB
 Tel: 01323 848781
 Email: jim@rich-arch.co.uk
 Web: www.rich-arch.co.uk

**Richardson
 Architecture
 Limited**
 RIBA Chartered



Only figured dimensions are to be used for construction purposes. This drawing must be read in conjunction with all relevant details for the project. All dimensions are to be checked on site prior to commencement and any discrepancy reported to the Architect or Contract Administrator
 © Richardson Architecture 2010

Revisions

Drawing Perspective Site Images: Sheet 4						
Project/Client Meadow Cottage, Chillies Lane, High Hurstwood Mr & Mrs King						
Job Number	Drawing number	Revision	Date	Scale	Purpose of Issue	
484	17	P1	June 2019	N/A A3	Planning	

Richardson Architecture Limited
 The Round Barn
 Gibraltar Farm
 Wick Street
 Fife (Nr. Leves)
 BN6 6NB
 Tel: 01323 848781
 Email: jim@rich-arch.co.uk
 Web: www.rich-arch.co.uk

**Richardson
 Architecture
 Limited**
 RIBA Chartered